

Get "Lucky" In Real Estate


North Scottsdale

Prado Estates

Hemingway Lot 14

Plans Available

Main Floor	5,759
Upper Floor	1,627
Guest Casita	888
Total Livable	8,274

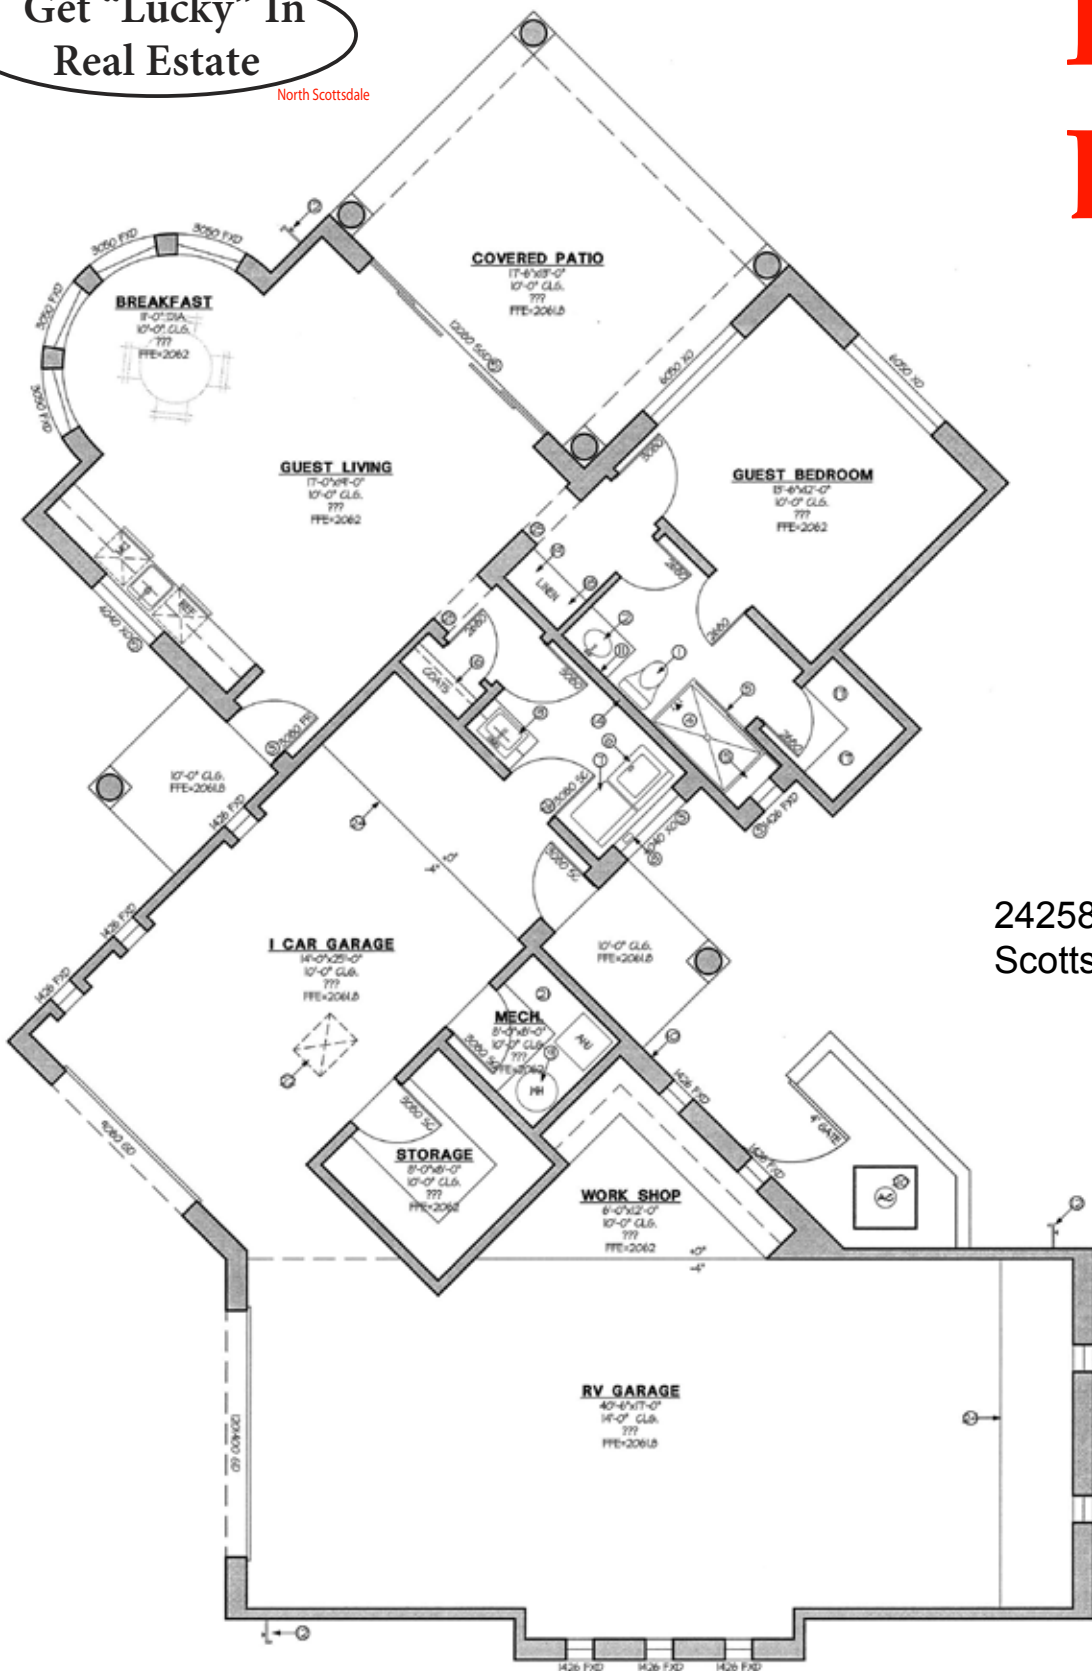

24258 N 91st Street
Scottsdale, Arizona 85255

Plans Available With Purchase

FLOOR PLAN
SCALE: 1/4" = 1'-0"

Russ Lyon

Sotheby's
INTERNATIONAL REALTY

Lisa & Matt Lucky

Mobile 602 320-8415

Office 480 473-5486

www.LisaLucky.com

